


FRONT ELEVATION CONCEPT


10 WALDEN CLOSE

CALIFORNIA HOMES LTD


SCALE $\frac{1}{4}$ " = 1'0"

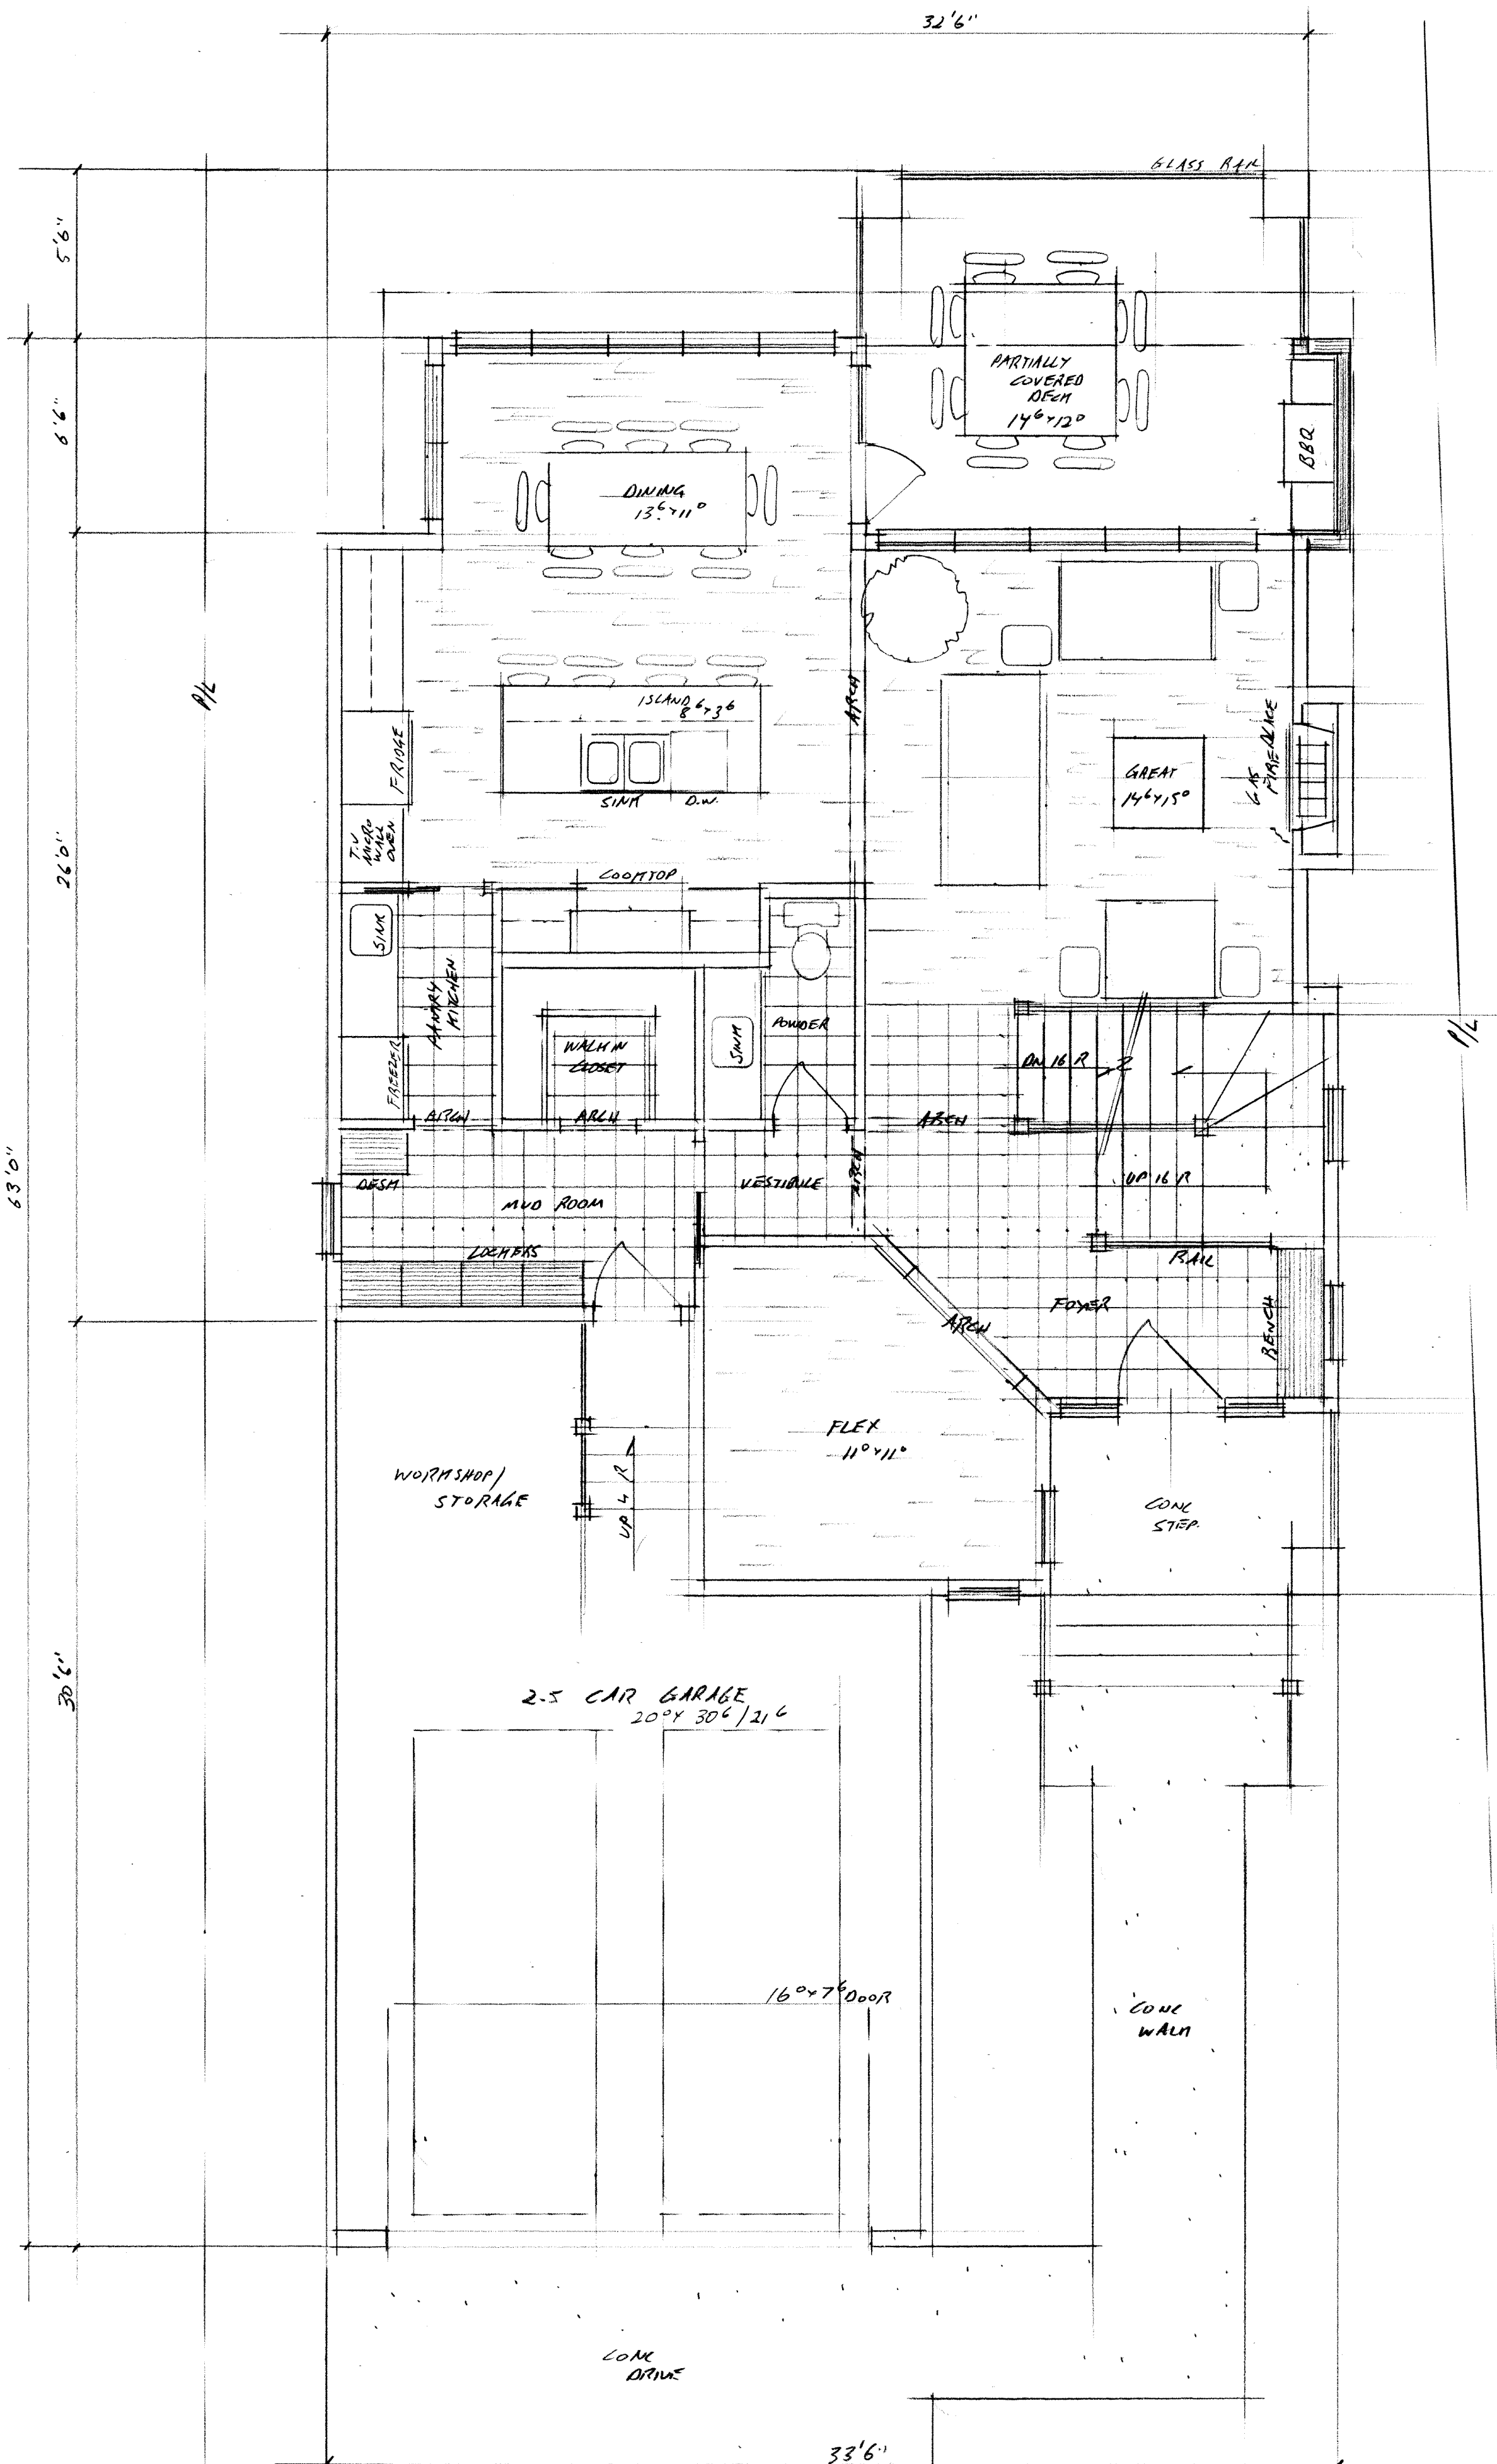

MAIN FLOOR 1086 SQ. FT.
 WALDEN SHOWHOME CONCEPT
 10 WALDEN CLOSE
 CALIFORNIA HOMES LTD
 SCALE 1/4" = 10"

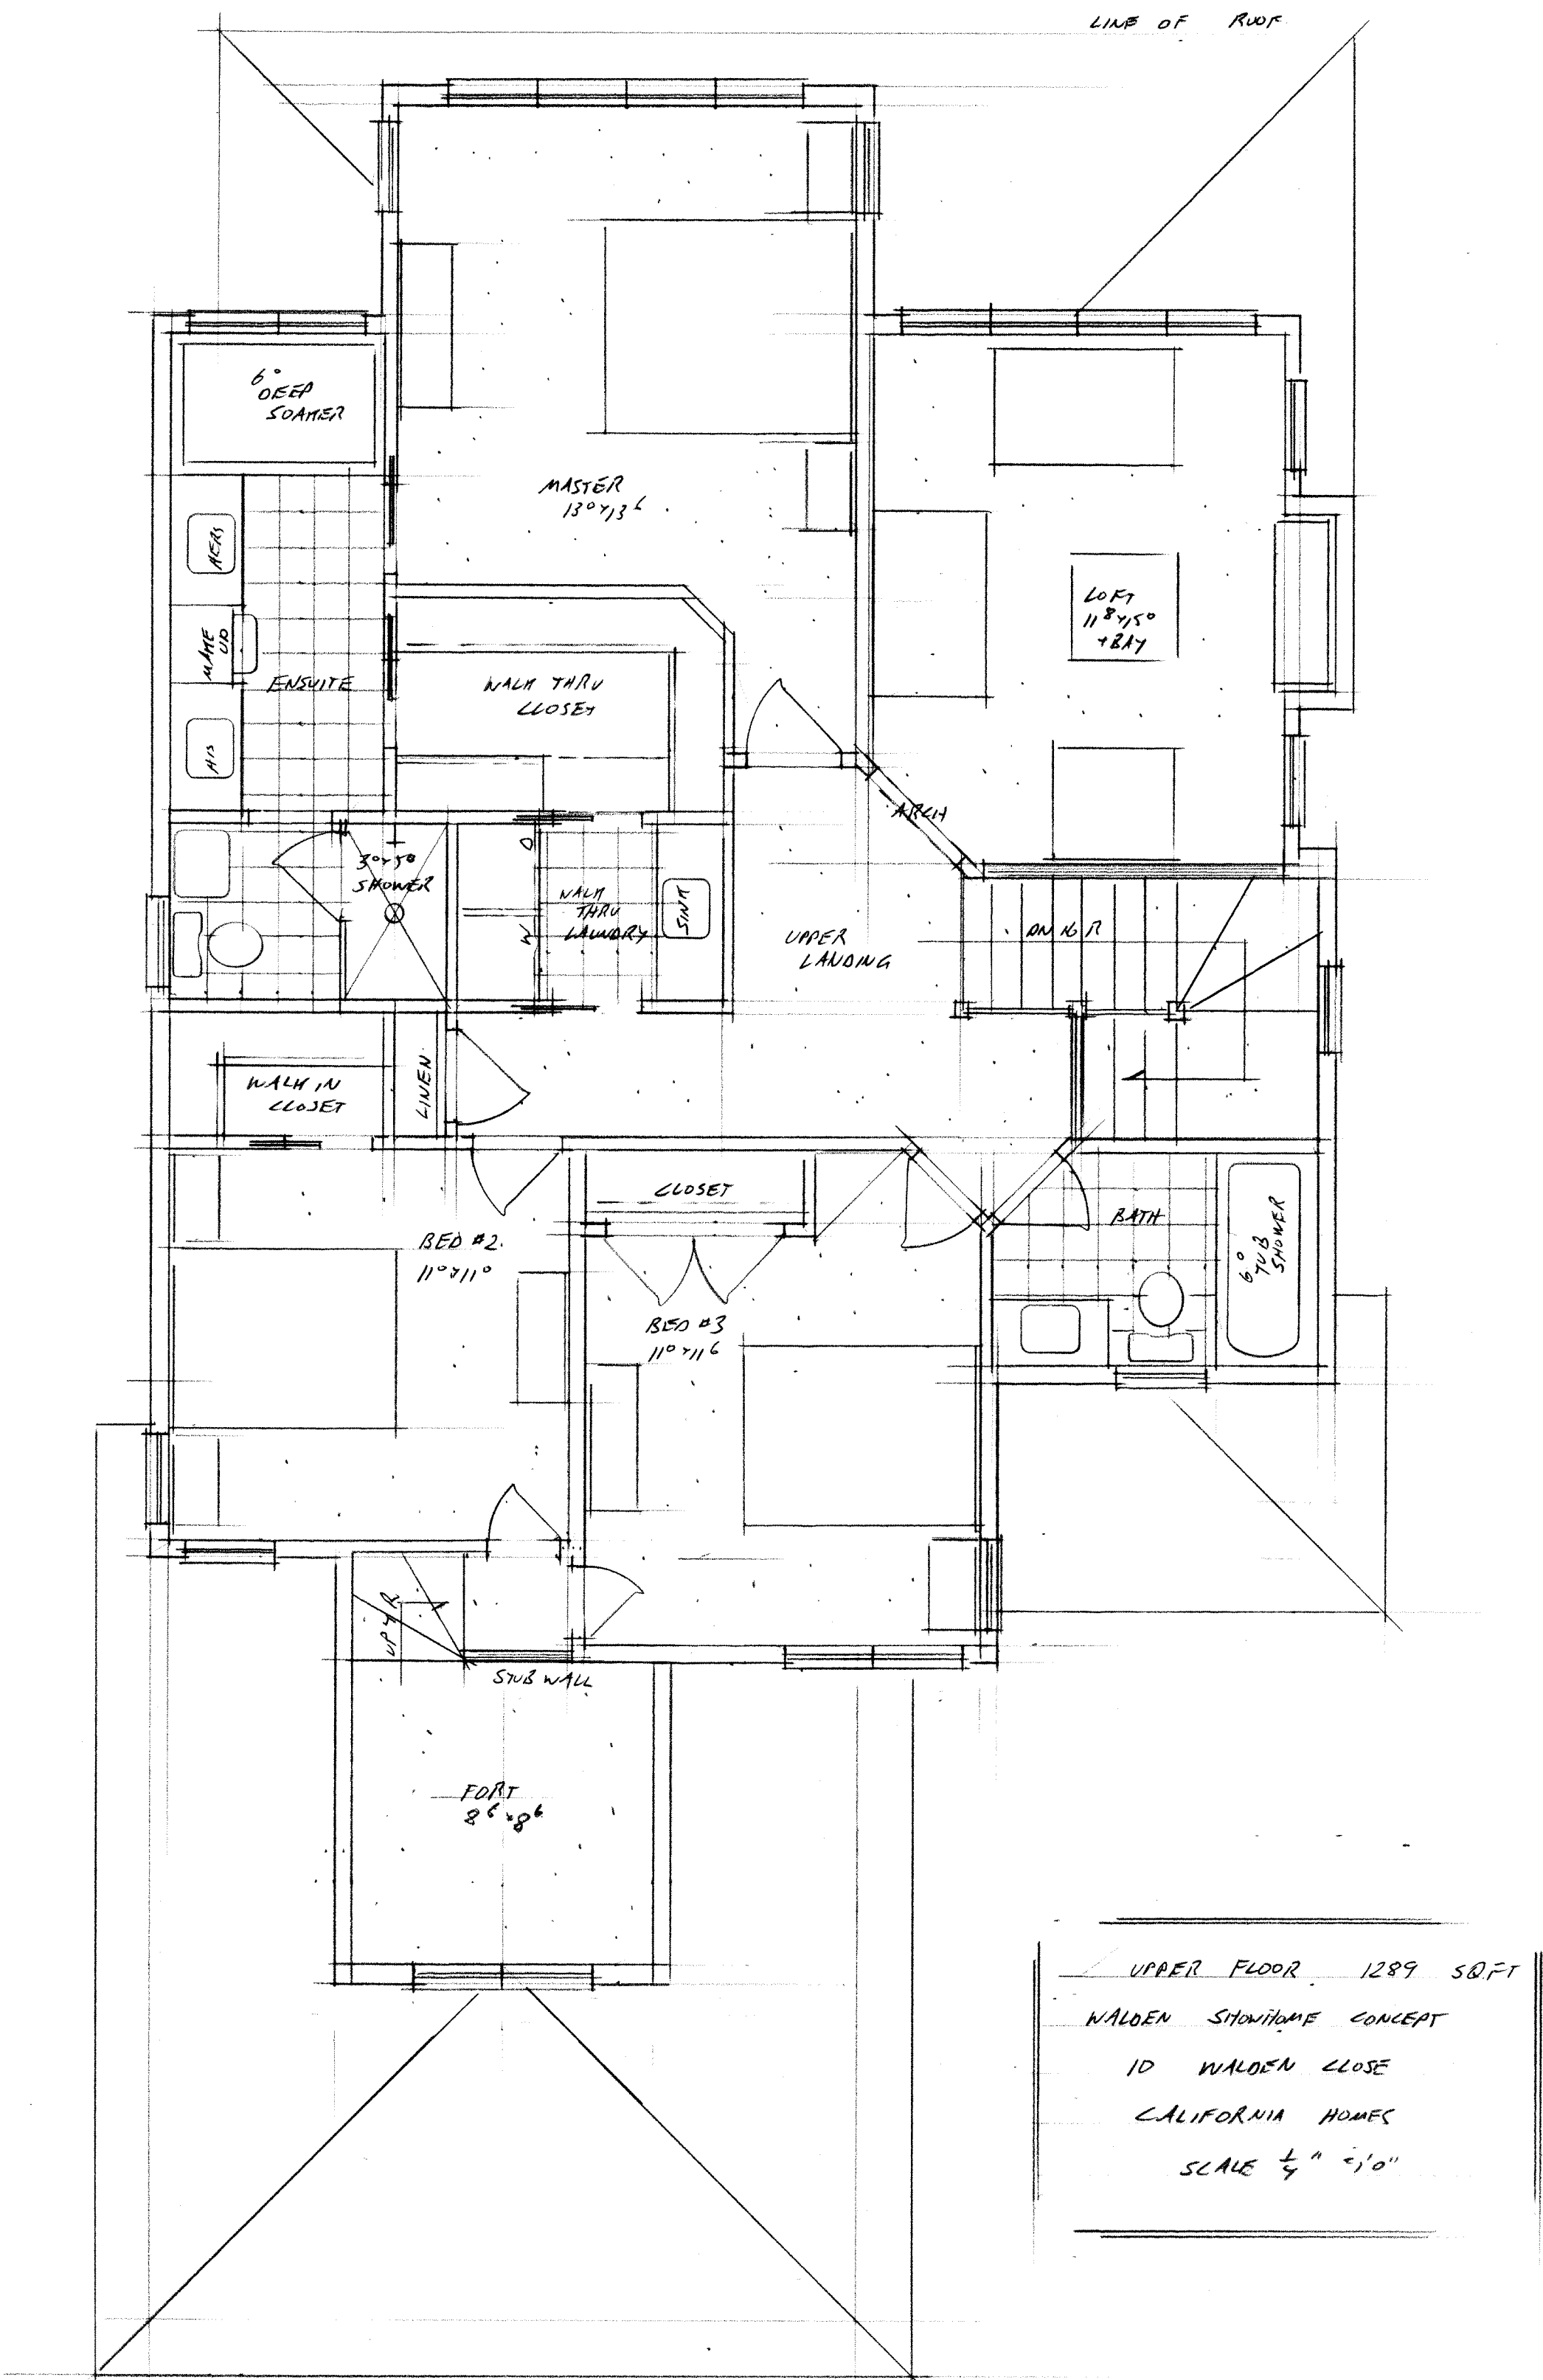

UPPER FLOOR 1289 SQ FT
 WALDEN SHOWHOME CONCEPT
 10 WALDEN CLOSE
 CALIFORNIA HOMES
 SCALE 1/4" = 1'0"

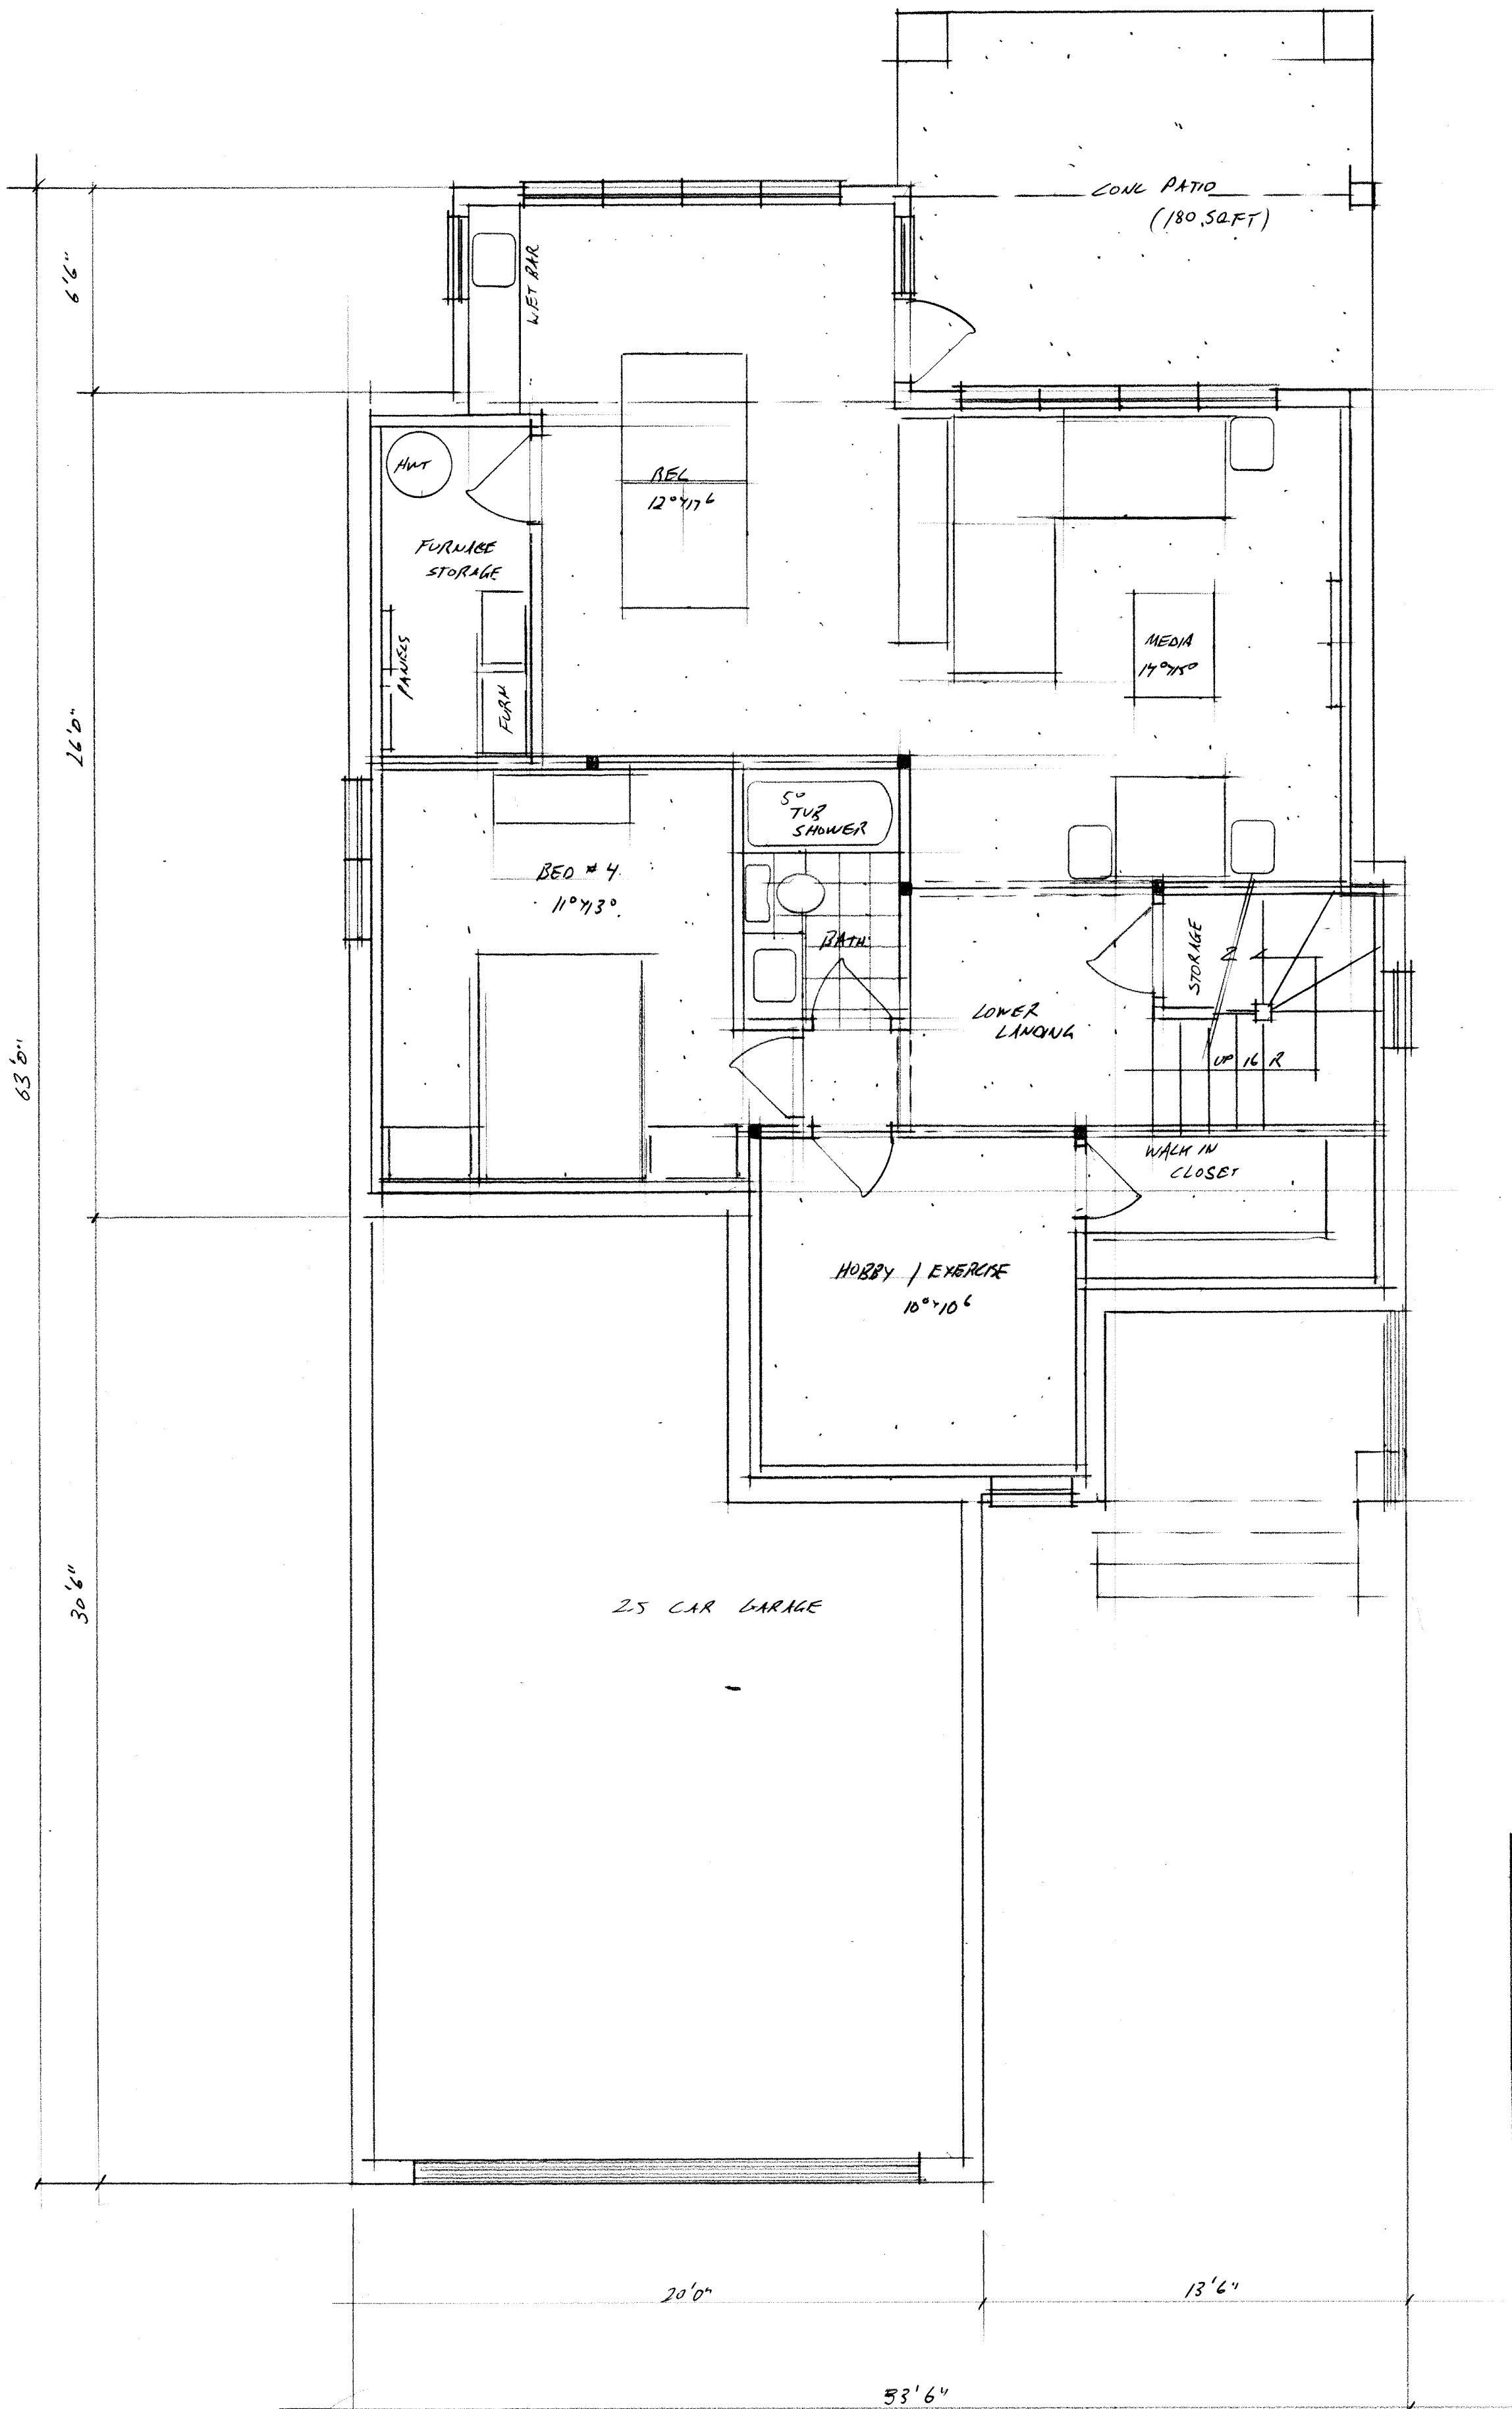

LOWER FLOOR 905 SQ FT
 WALDEN SHOWHOME CONCEPT
 10 WALDEN CLOSE
 CALIFORNIA HOMES LTD
 SCALE 1/4" = 10"

